


LOCATION MAP

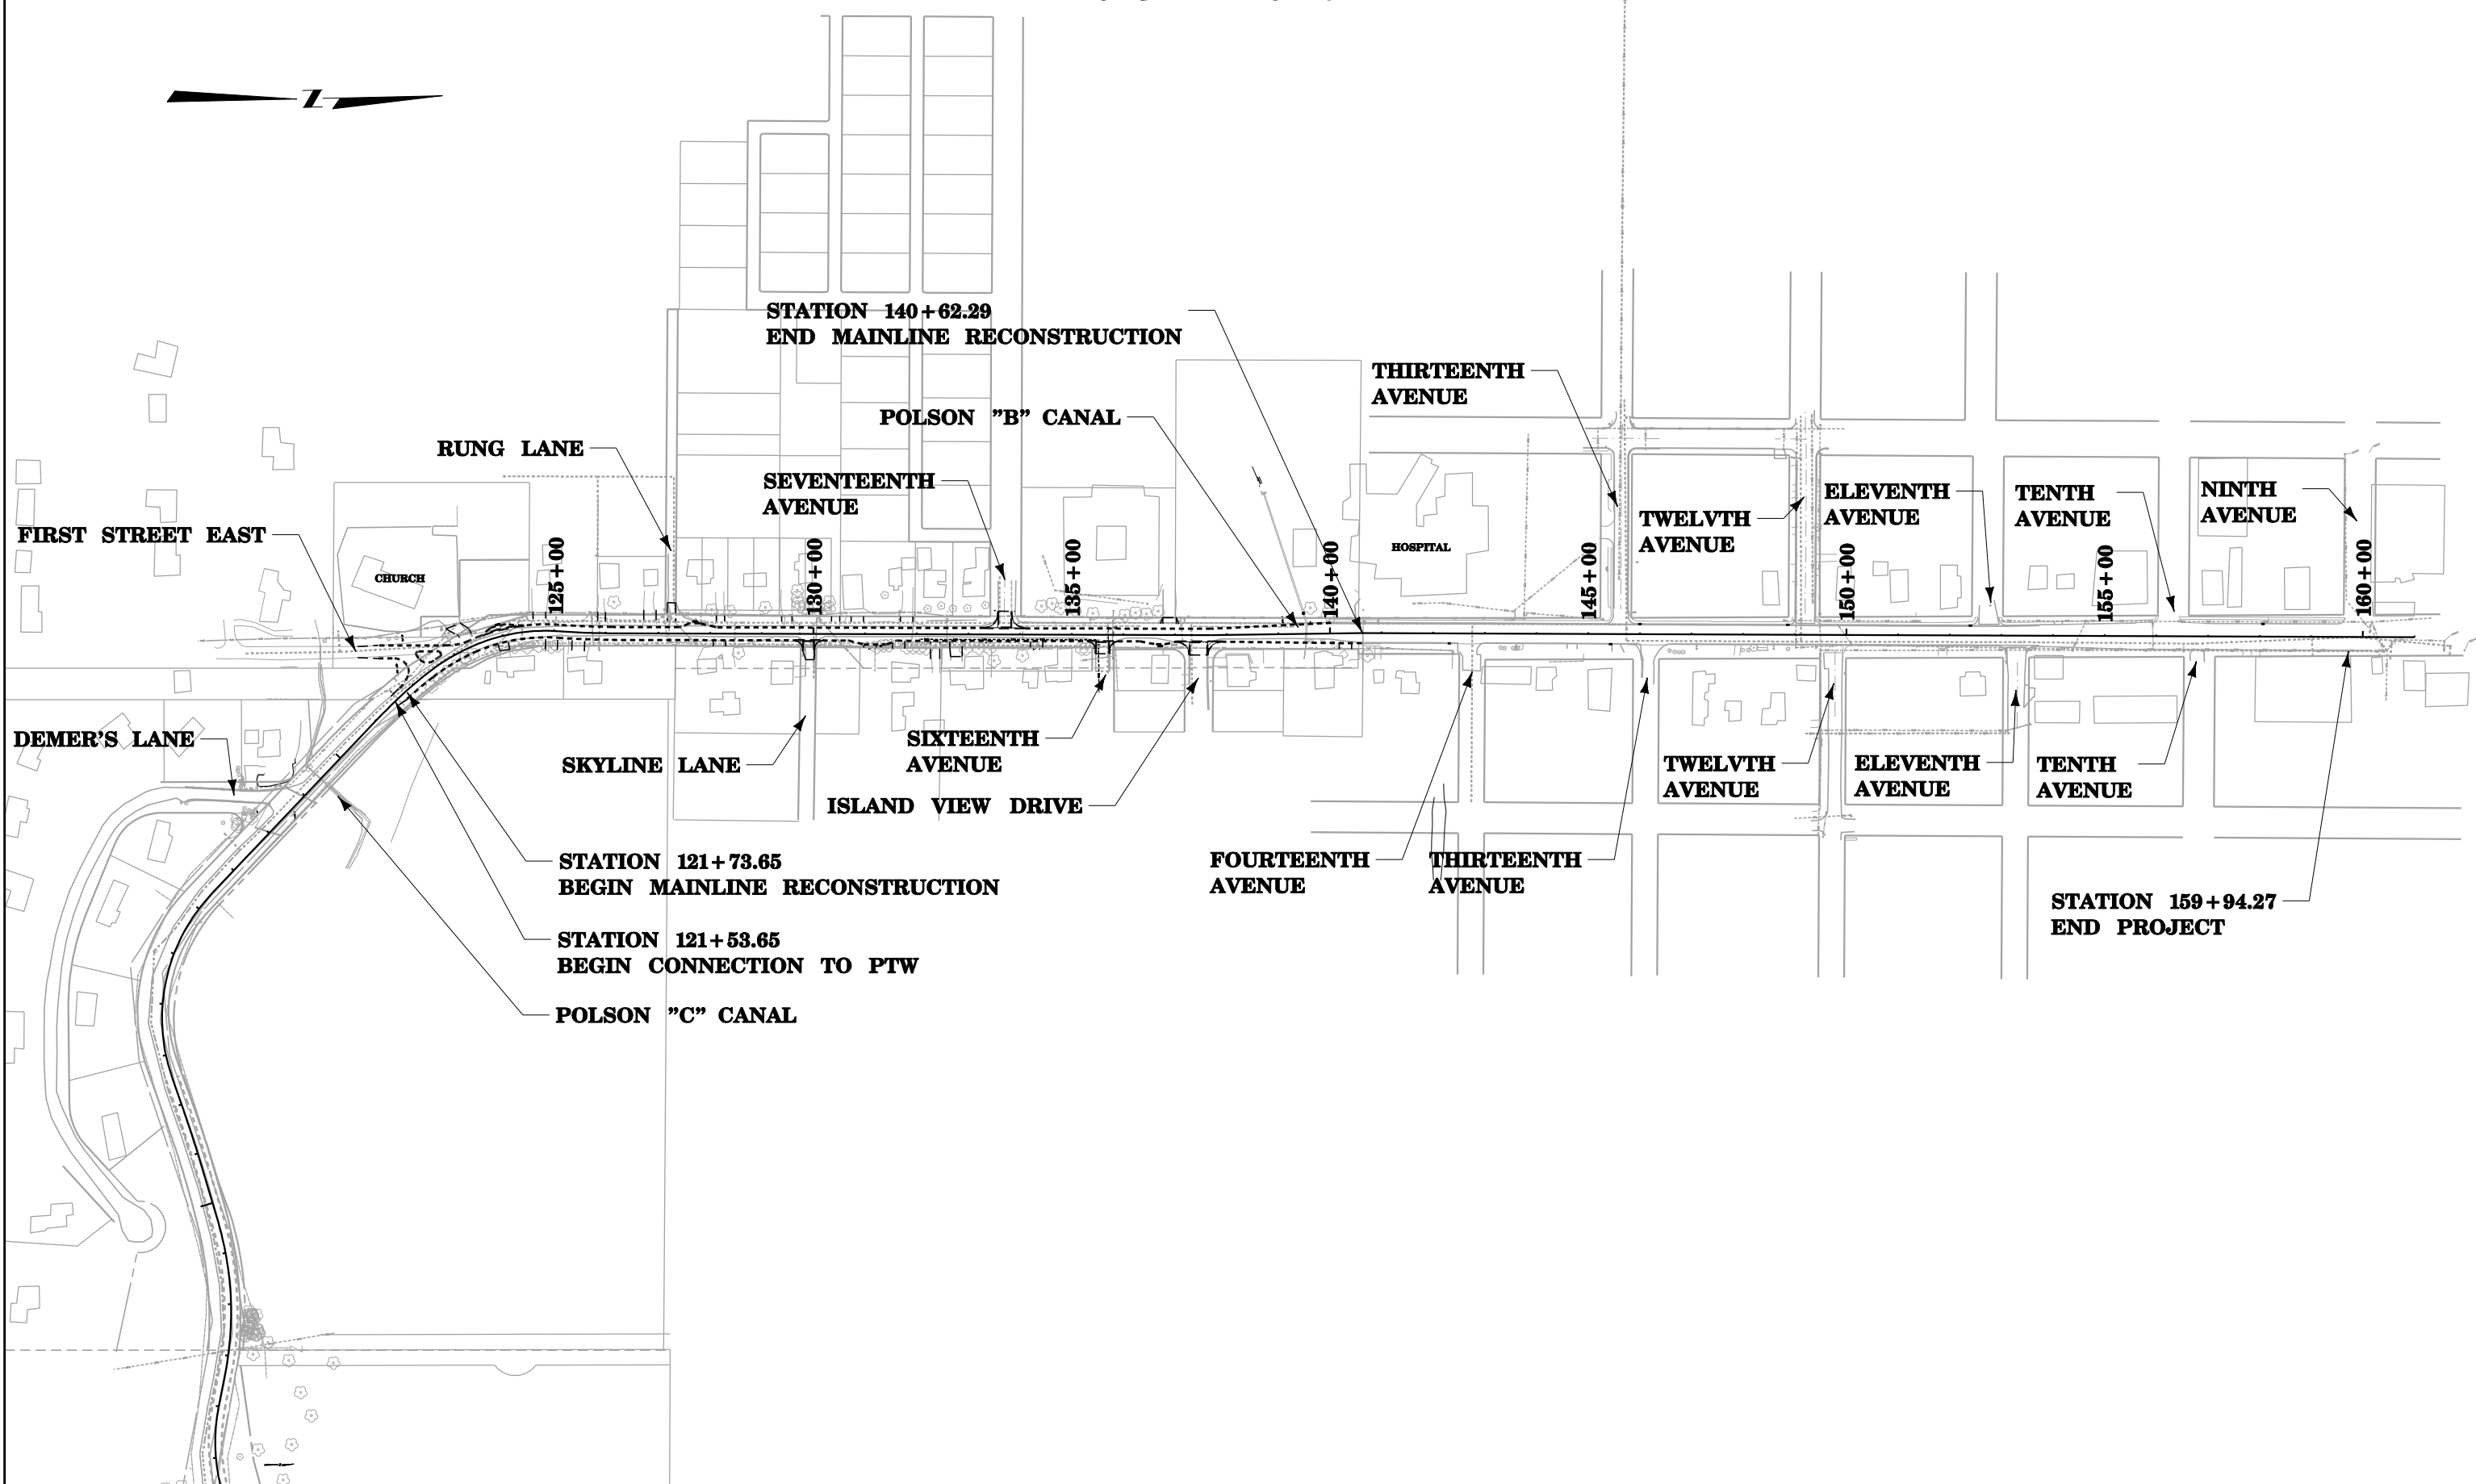

3 2 1		025RDETP1001.DGN	DESIGNED BY		ROAD PLANS	LAKE COUNTY MTCP - FIRST STREET EAST	LOCATION MAP		PROJECT #: DTFH61-10-G-00002
		7/13/2011	REVIEWED BY		LAKE COUNTY		CSF = 0.99931398	SHEET: 12	
		9:21:33 AM	Scott	CHECKED BY					