


# LOCATION MAP

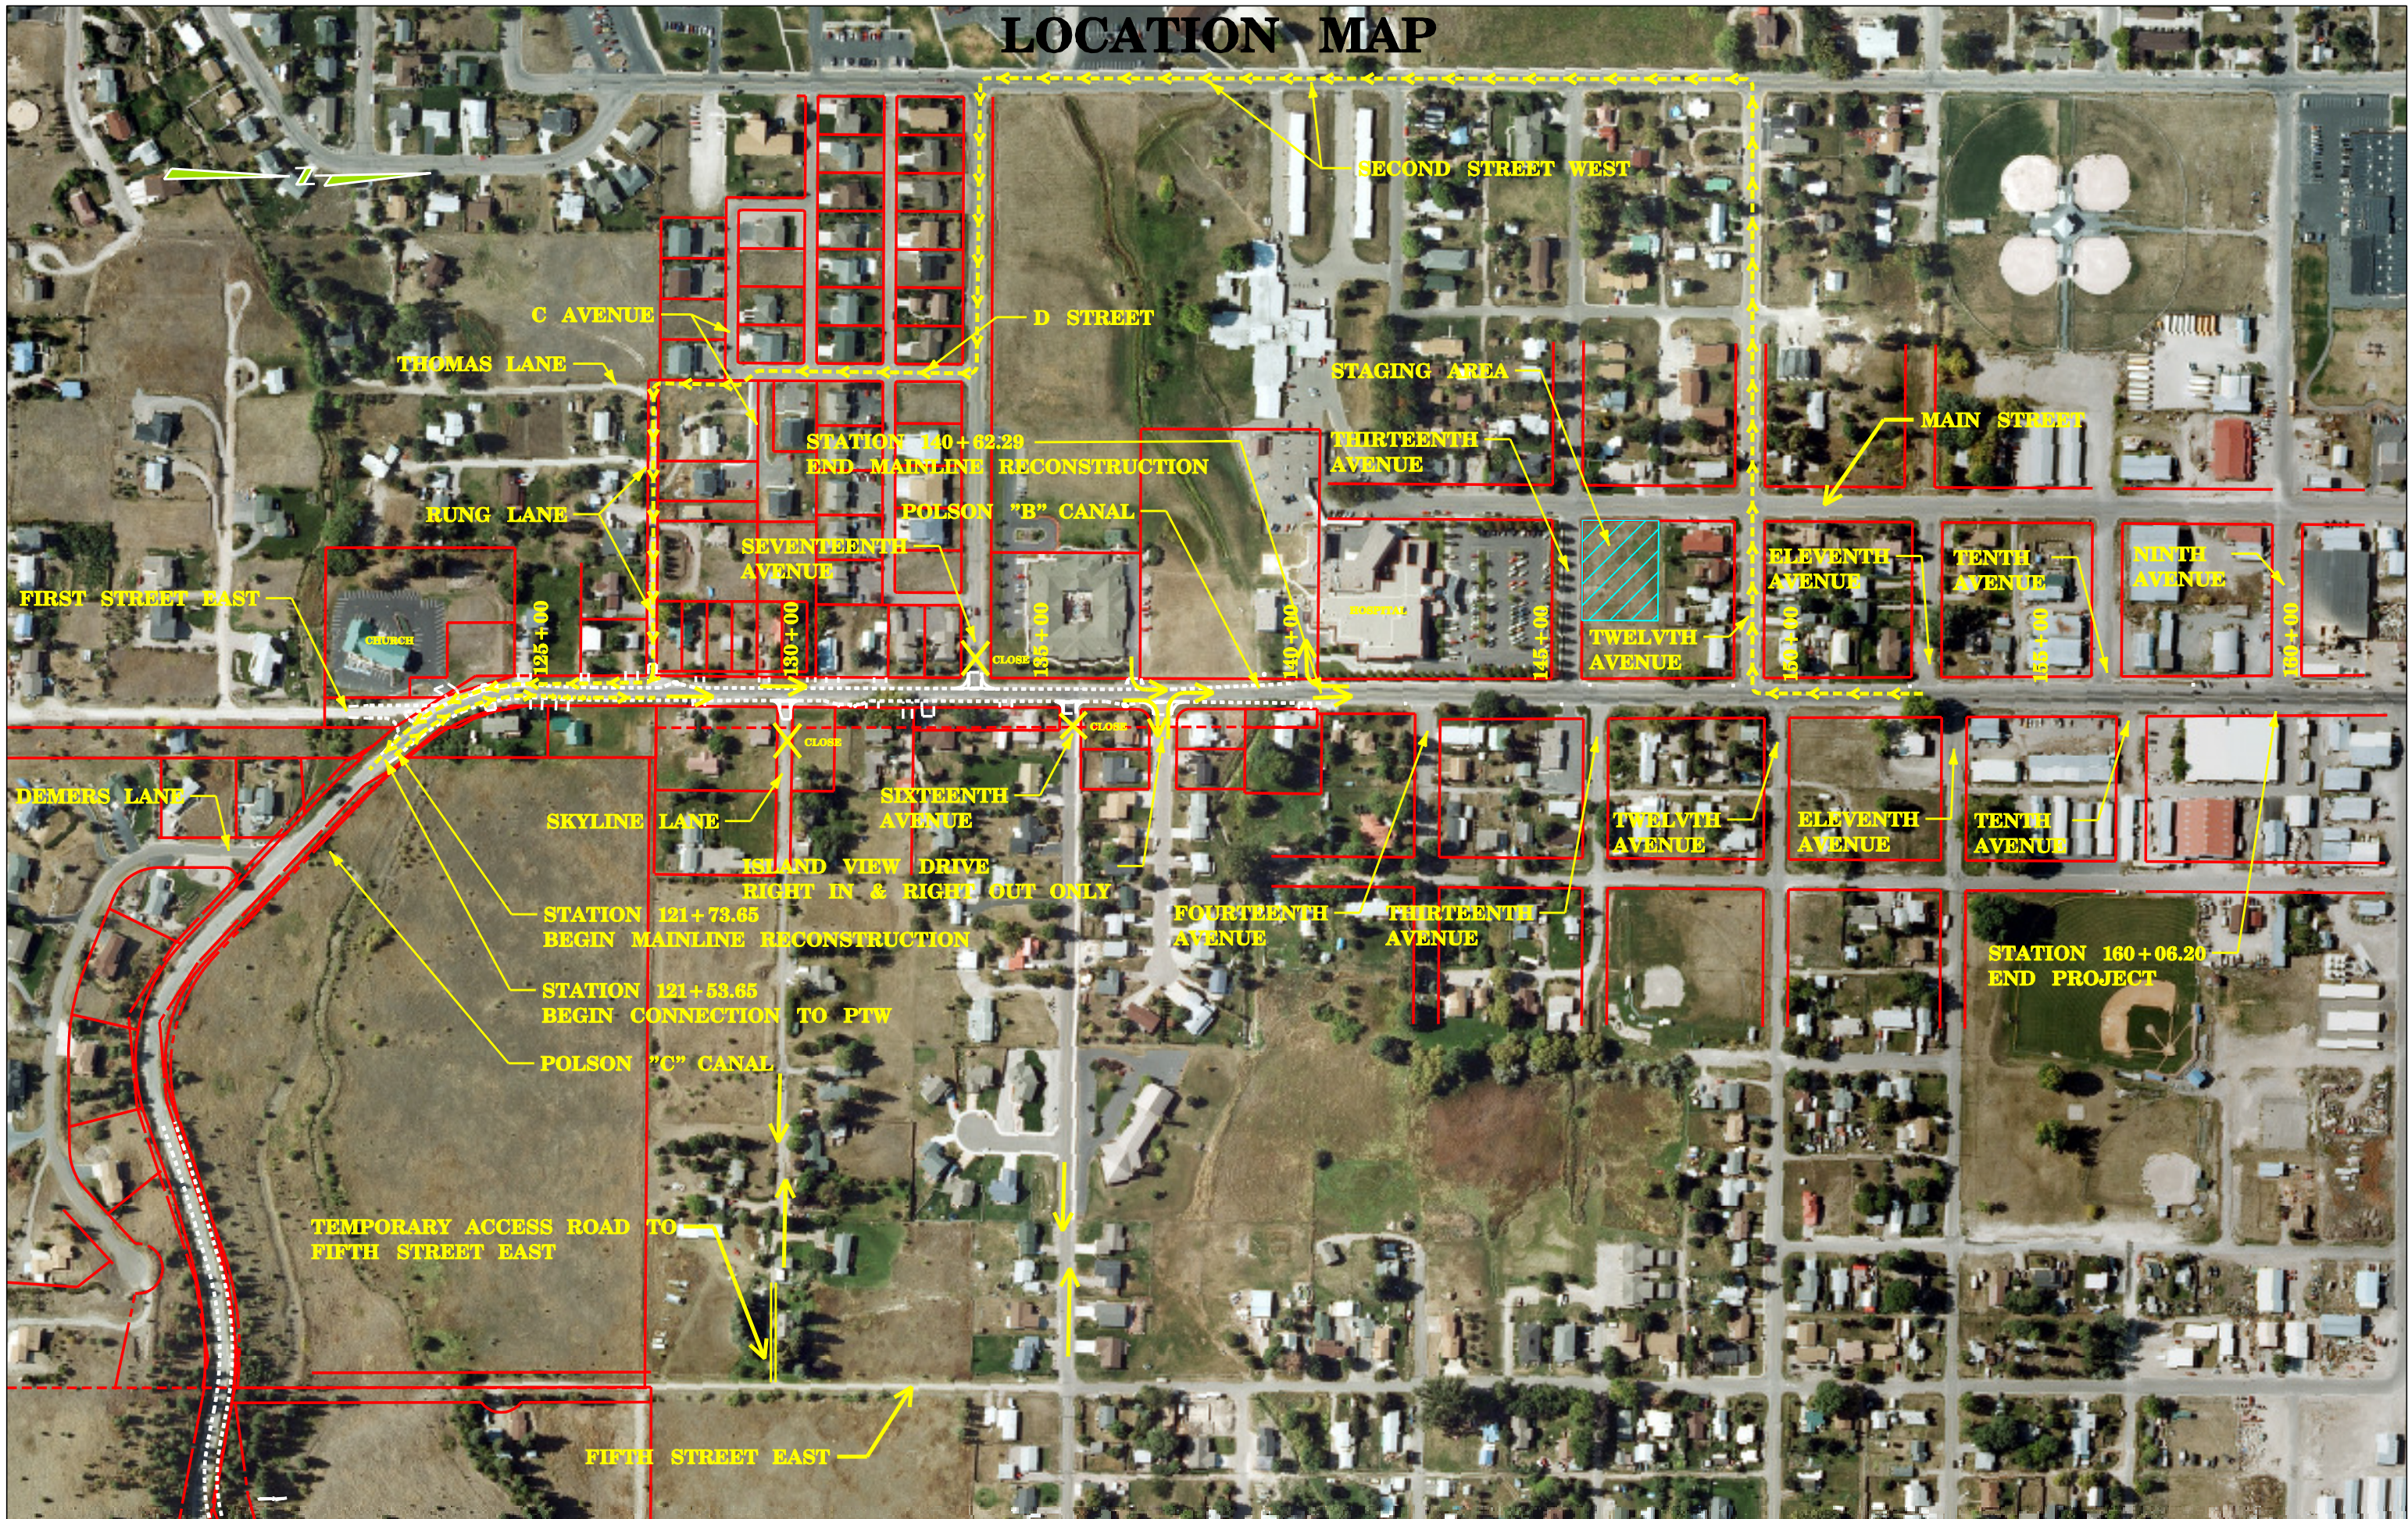

3 1	SE Stelling Engineers, Inc.	\$FILEABBREV\$	DESIGNED BY	SEQUENCE PLANS	LAKE COUNTY MTCP - FIRST STREET EAST	LOCATION MAP	PROJECT #: DTFH61-10-G-00002
		\$DATES	REVIEWED BY	LAKE COUNTY		CSF = 0.99931398	SHEET: SQ6
		\$TIMES	Checked by \$usernames\$				